


## DEPENDENT RESURVEY AND SUBDIVISION


Sec. 21

True Meridian

Mean Magnetic Declination 15° E.

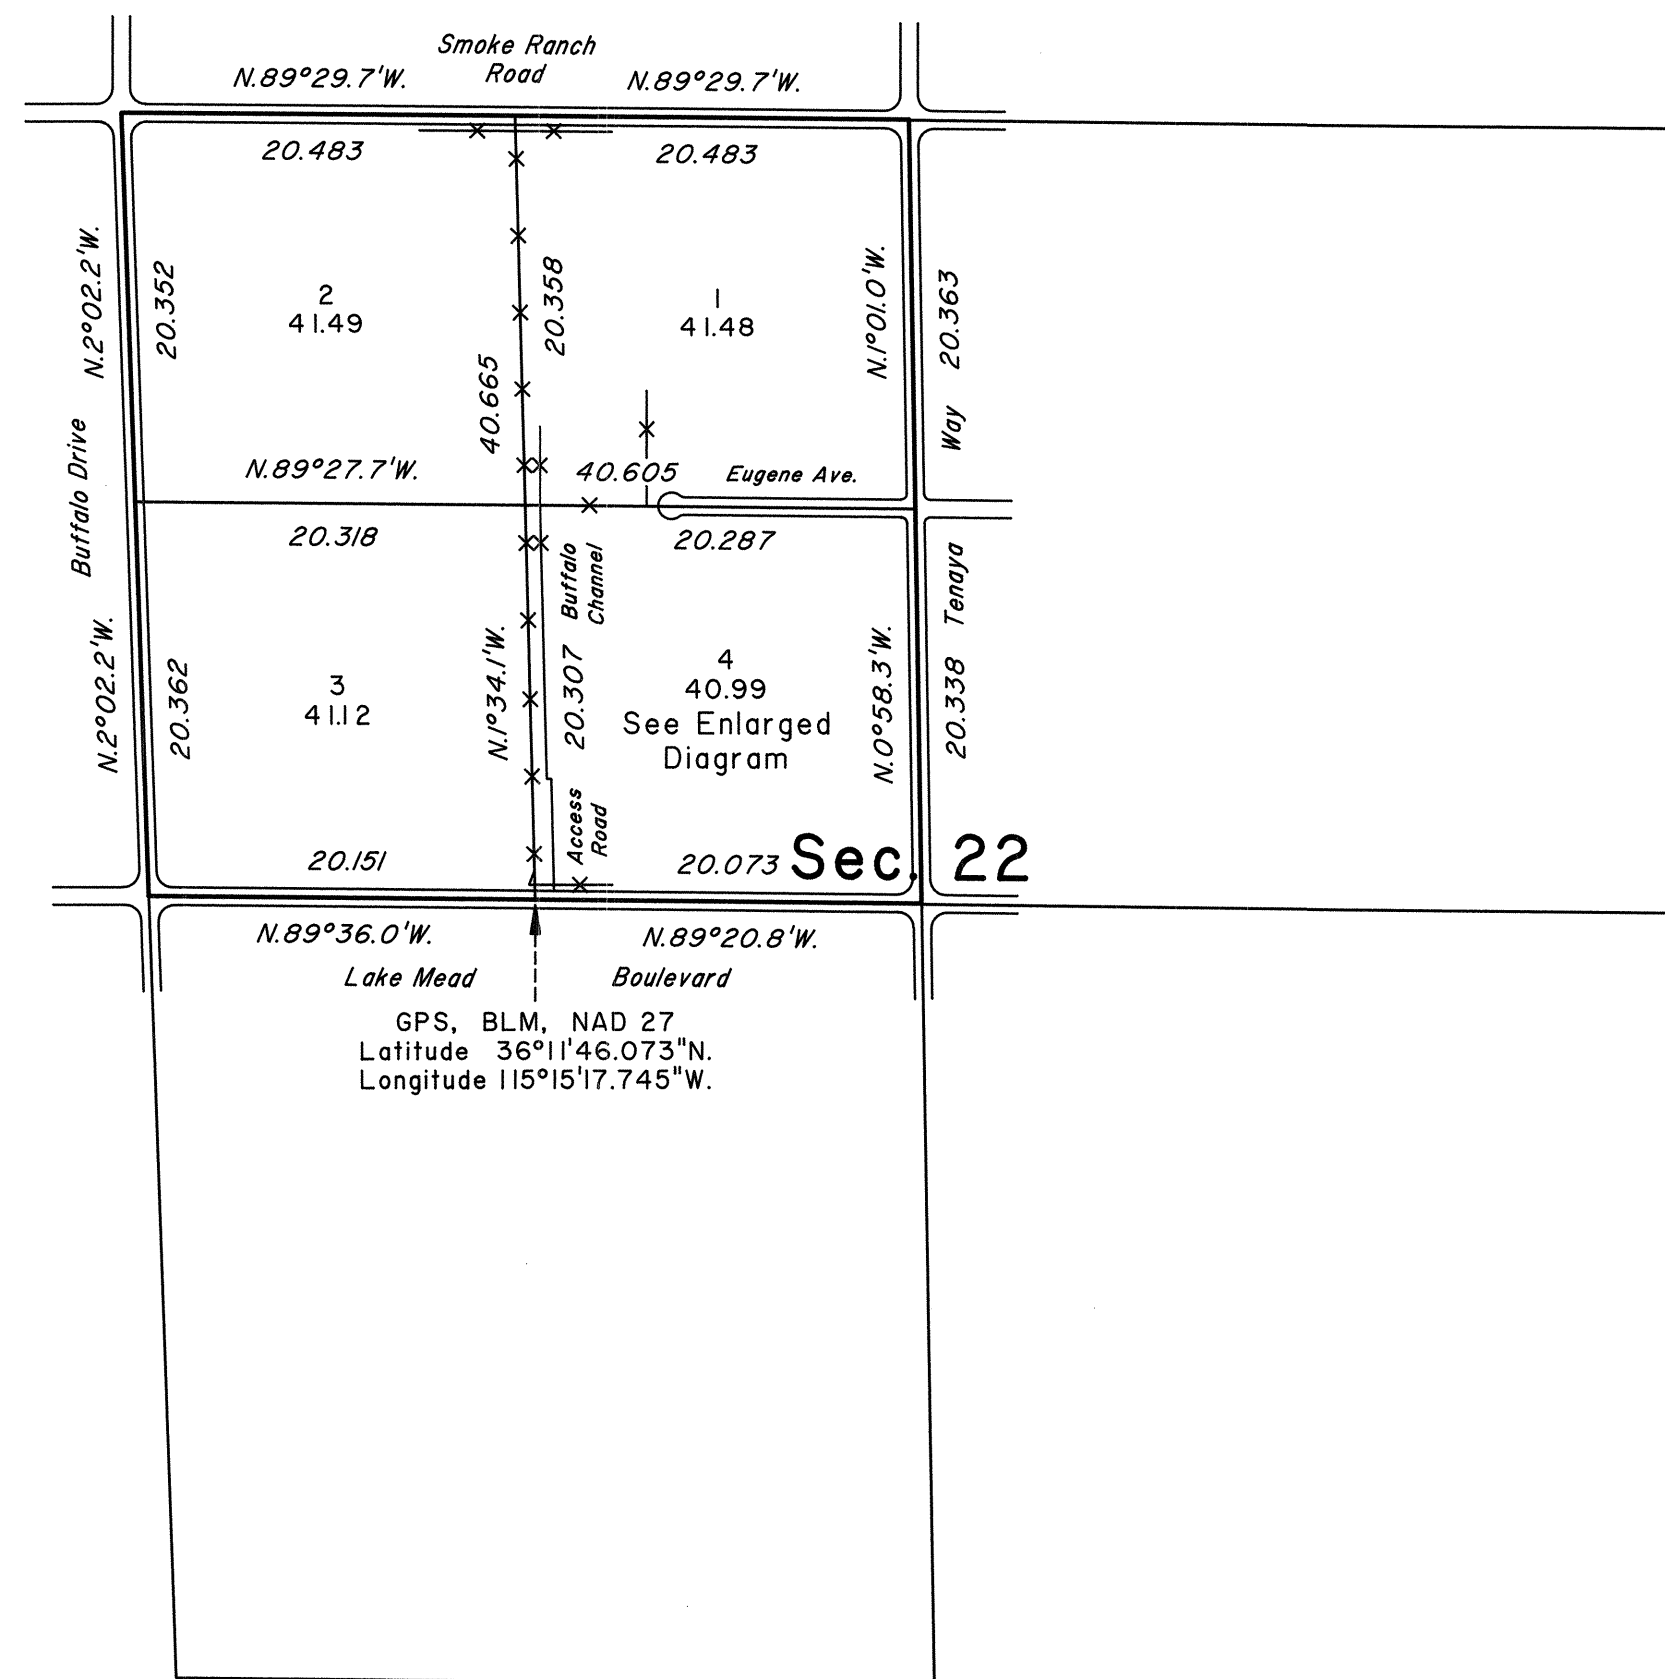

Sec. 27

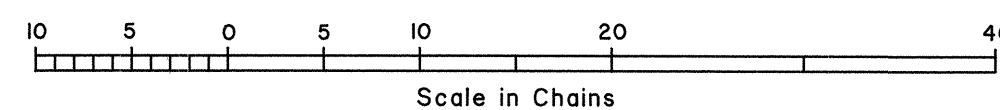[illegible]

A history of surveys is contained in the field notes.

This plat represents the dependent resurvey of a portion of the subdivisional lines and a portion of the subdivision of section 22 designed to restore the corners in their true original locations according to the best available evidence, and the subdivision of the NW 1/4 of section 22, and an informative traverse of certain right-of-ways in the SE 1/4 of the NW 1/4 of section 22, Township 20 South, Range 60 East, Mount Diablo Meridian, Nevada.

Except as indicated hereon, the lottings and areas are as shown on the plat approved April 8, 1882, and the plat accepted March 24, 1959.

For those surveyed lines not showing bearings and distances, refer to the official 1959 survey.

Survey executed by Robert A. Pratt, Cadastral Surveyor,  
beginning October 29, 1992, and completed January 25, 1994,  
pursuant to Special Instructions dated October 26, 1992,  
and Supplemental Special Instructions dated January 10, 1994,  
for Group No. 731, Nevada.

UNITED STATES DEPARTMENT OF THE INTERIOR  
BUREAU OF LAND MANAGEMENT

Reno, Nevada                      June 8, 1995

This plat is strictly conformable to the approved field notes, and the survey, having been correctly executed in accordance with the requirements of law and the regulations of this Bureau, is hereby accepted.

For the Director

John L. Parrish

Chief Cadastral Surveyor, Nevada

RHT

T.20S., R.60E., M.D.M.